

William Frangos
Architect

100 Cummings Center, Suite 426-G
Beverly MA 01915-6111
978 927 9419
978 927 9417 fax

CONSULTANTS

PROJECT

MVI 5-STAR
HOTEL

OWNER

PAA MINGAN VILLAGE INC.

Project Phase DESIGN DEVELOPMT
Proj Issue Date N/A - PROGRESS
Project No. 2010.05

COPYRIGHT
William Frangos Architect 2010


SHEET TITLE

SW AXON

SHEET ISSUE DATE: 02/02/11

SK-908

SHEET 22 OF 22

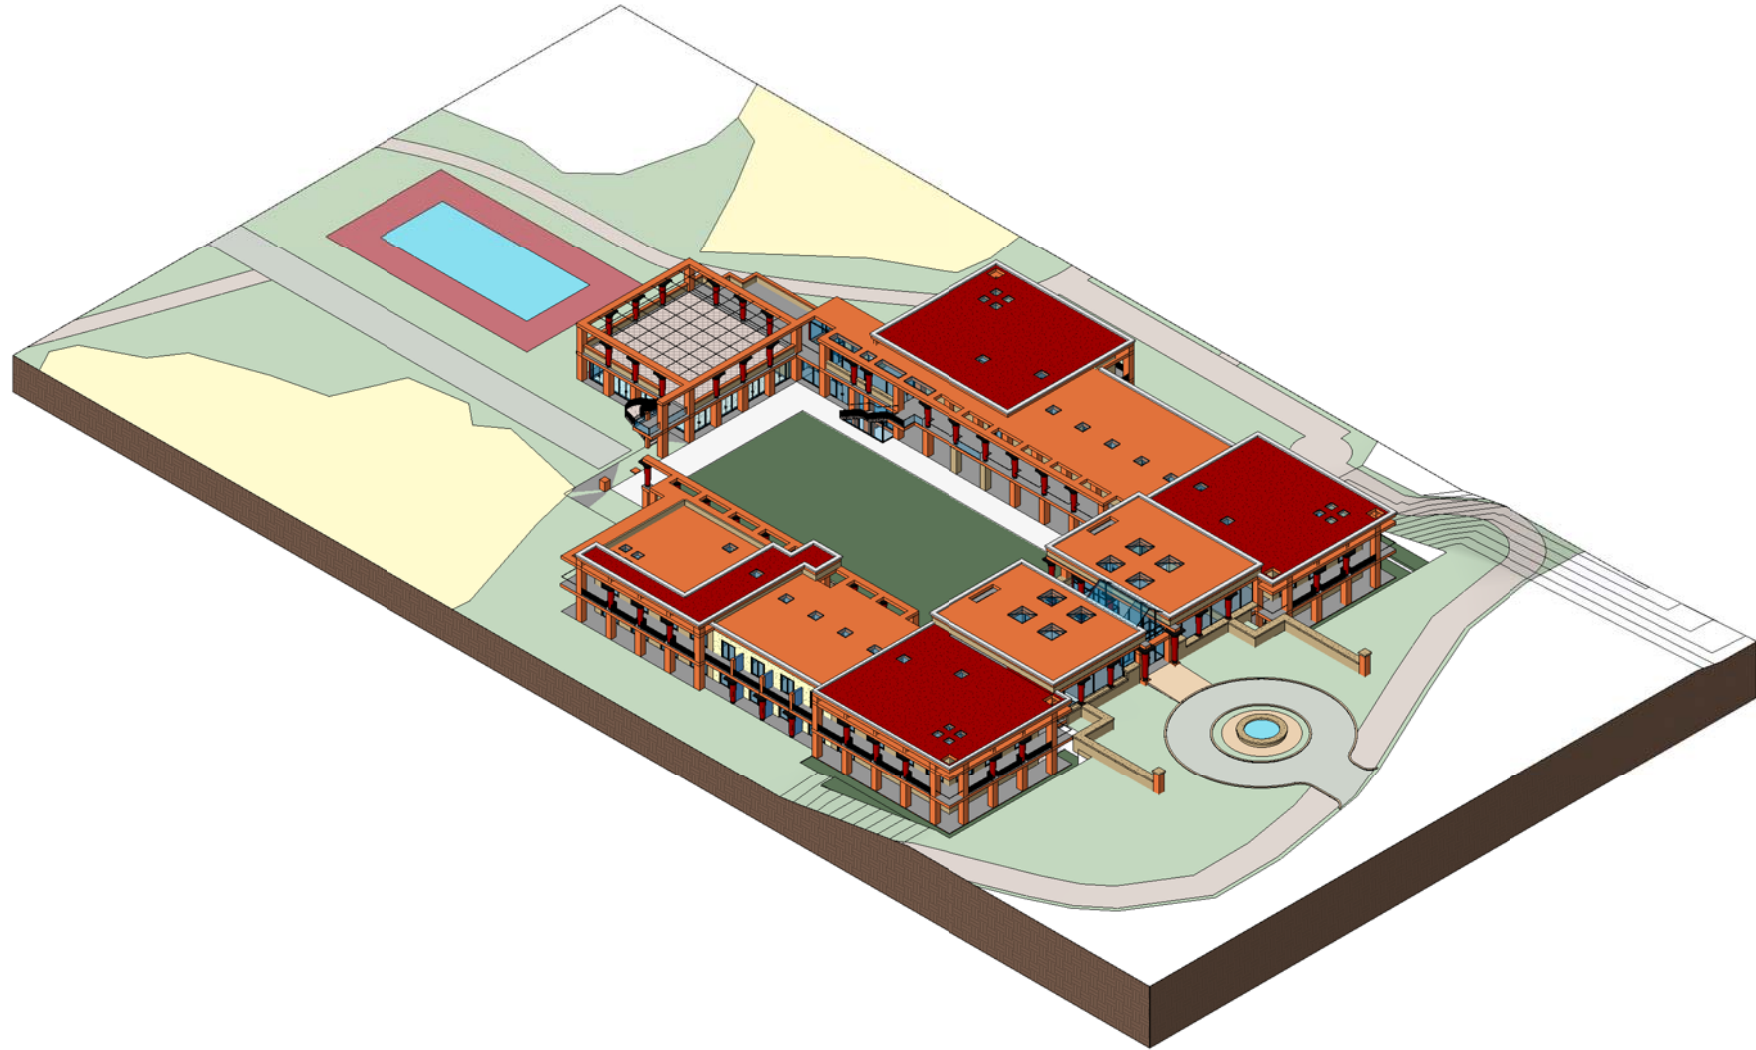

SW AXON